

DESIGN LAYOUT - GROUND FLOOR - OFFICES

DR EDWIN MINTOFF
B.E. & A. (Hons.), Ph.D. (Newcastle), A. & C.E.
119 Silema Road,
Gzira. GZR 1635


Tel: 00356 21 237401
Fax: 00356 21 230766
e-Mail: info@edwinmintoff.com

Scale : 1 : 50

Job No.: **14138** Ref: **-** Sheet No.: **001** Rev: **A**

Drawn by: M.P.	Checked by: L.A.M.
Scale: 1:100 in A2	Date: DECEMBER 2020

Client: FORTINA
Building: FORTINA BUILDINGS
Dwg Title: RESIDENTIAL BLOCK - GROUND FLOOR - OFFICES

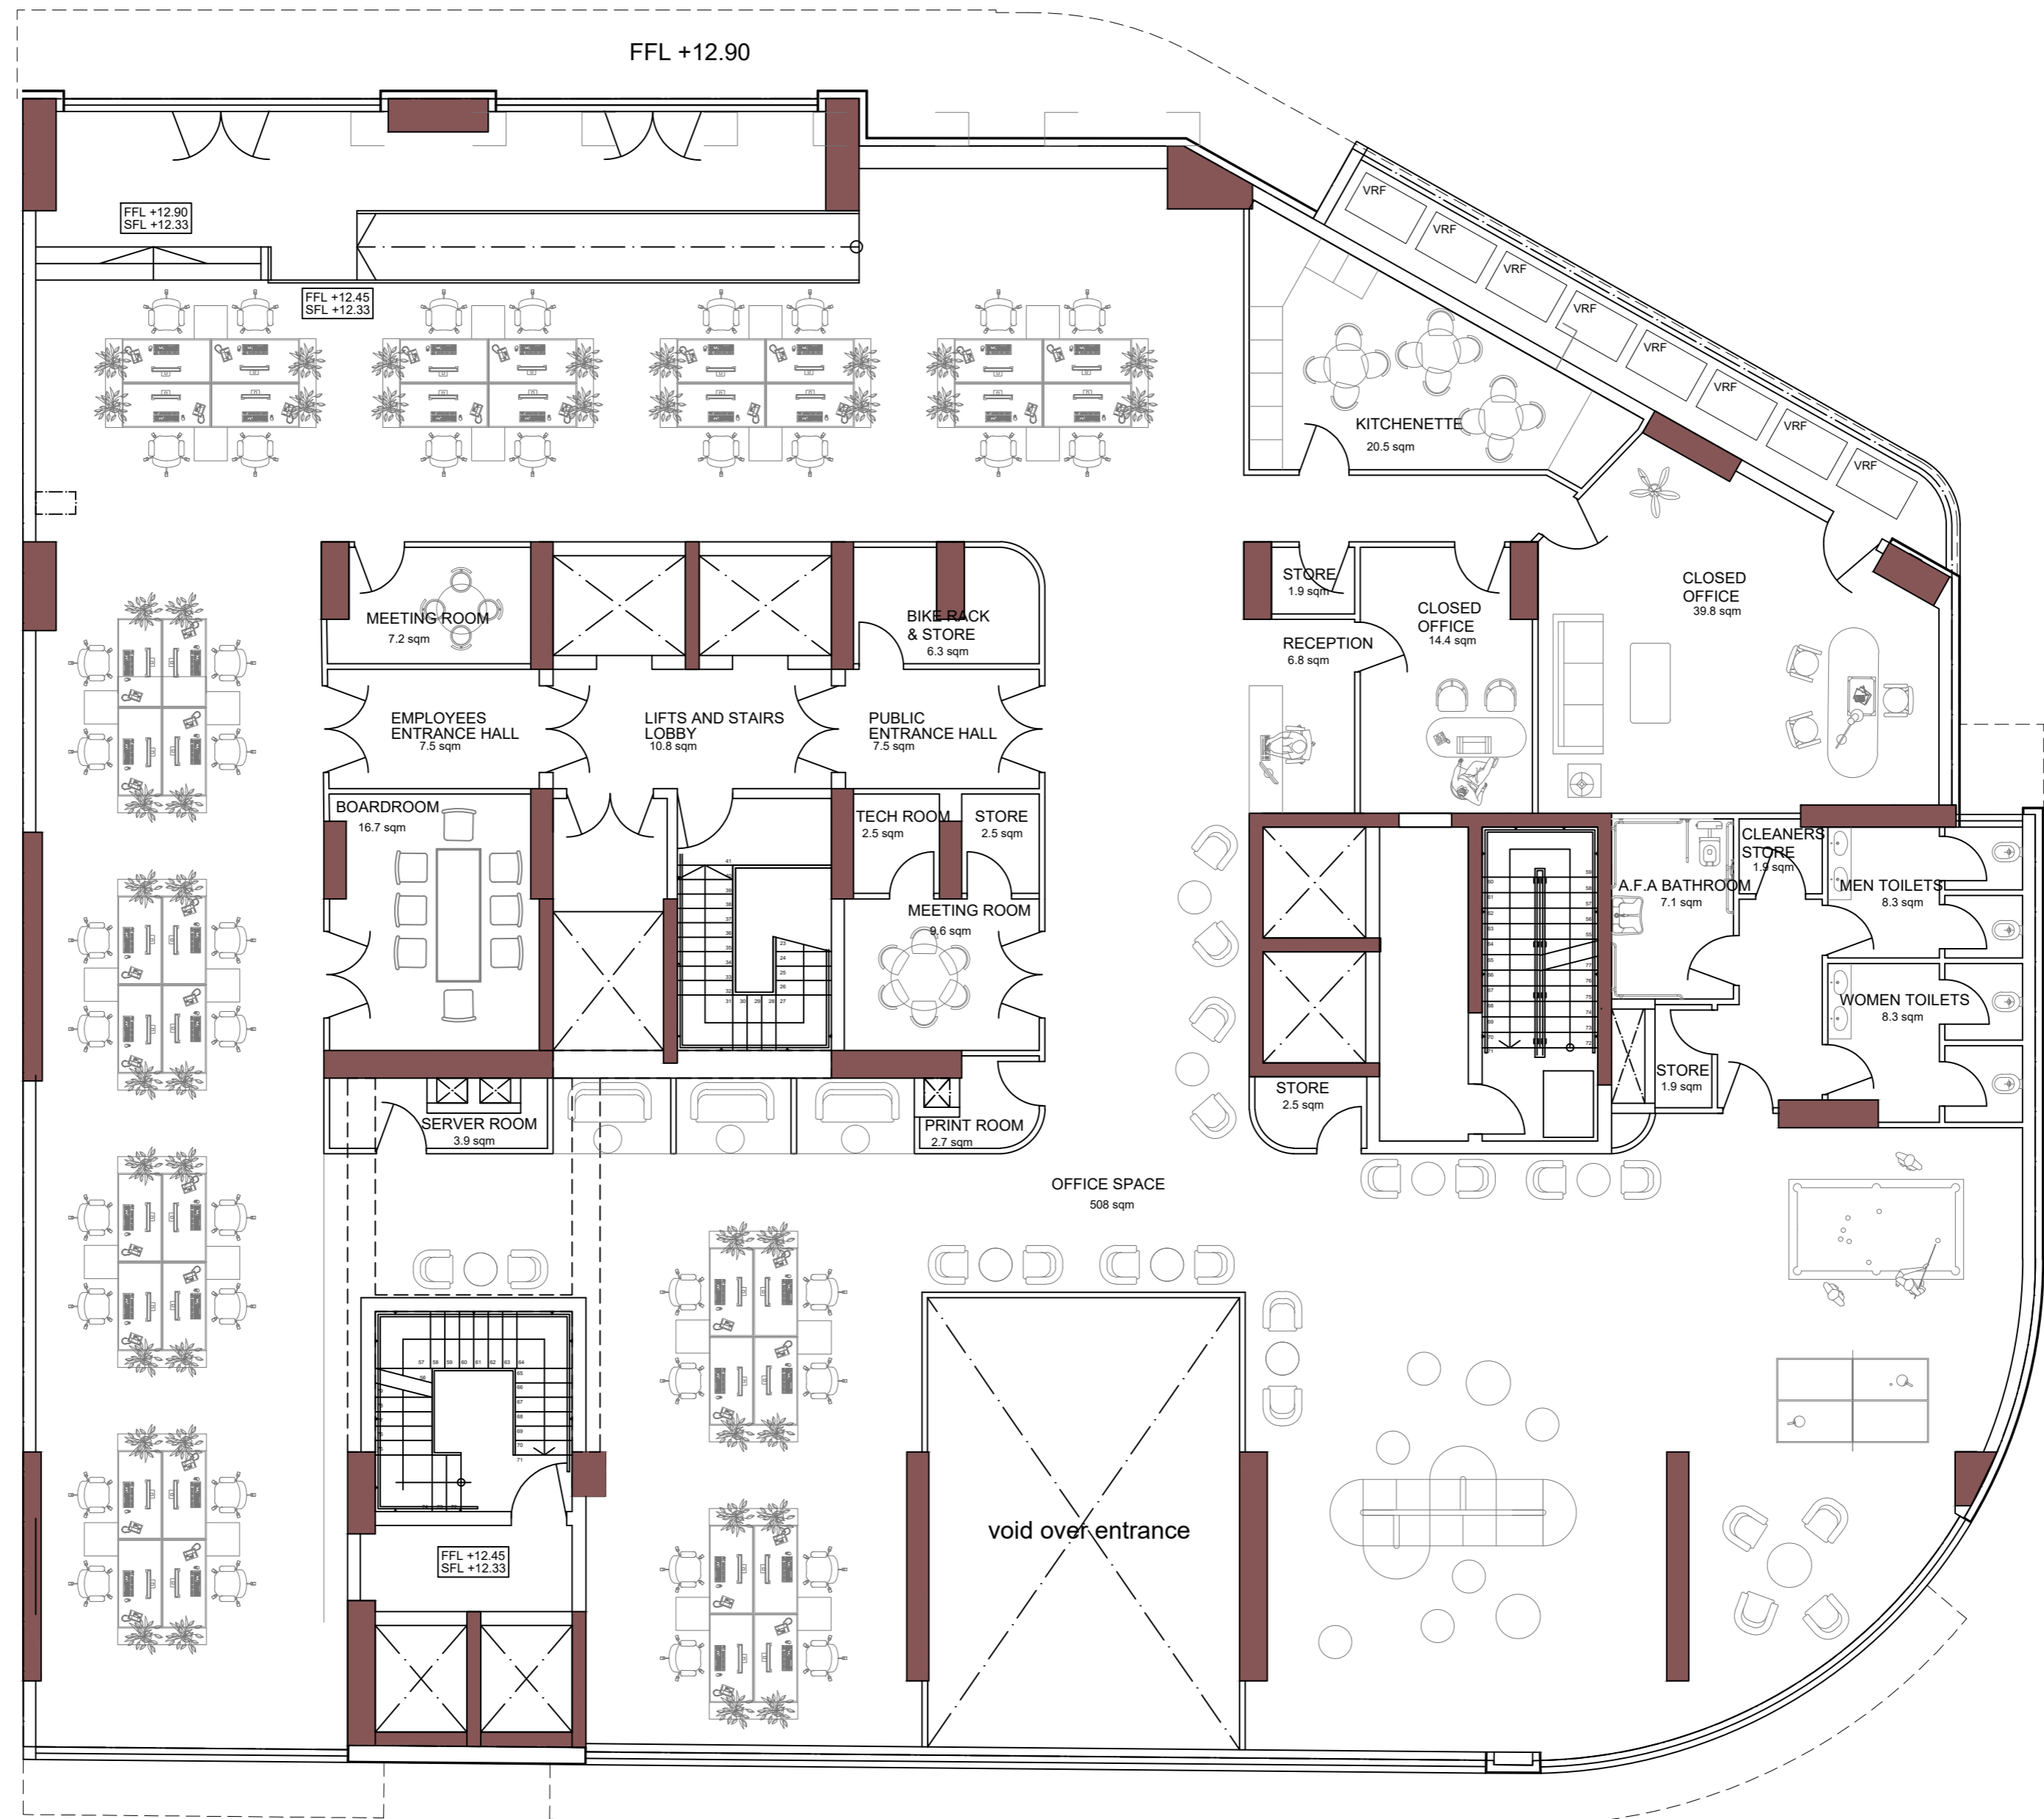

DESIGN LAYOUT - FIRST FLOOR - OFFICE SPACE

DR EDWIN MINTOFF
 B.E. & A. (Hons.), Ph.D. (Newcastle), A. & C.E.
 119 Silema Road,
 Gzira. GZR 1635

Tel: 00356 21 237401
 Fax: 00356 21 230766
 e-Mail: info@edwinmintoff.com

Scale : 1 : 50

0 1 2 3 4 5

Job No.: **14138**

Ref: **-**

Sheet No.: **002**

Rev: **A**

Drawn by: **M.P.**

Checked by: **L.A.M.**

Scale: **1:100 in A2**

Date: **DECEMBER 2020**

Client: **FORTINA**

Building: **FORTINA BUILDINGS**

Dwg Title: **RESIDENTIAL BLOCK - FIRST FLOOR - OFFICES**