

DESIGN LAYOUT - GROUND FLOOR - SHOPPING AREA




DR EDWIN MINTOFF  
 B.E. & A. (Hons.), Ph.D. (Newcastle), A. & C.E.  
 119 Silema Road,  
 Gzira. GZR 1635  
 Tel: 00356 21 237401  
 Fax: 00356 21 230766  
 e-Mail: info@edwinmintoff.com

Scale : 1 : 50			
0 1 2 3 4 5			
Job No.:	Ref.:	Sheet No.:	Rev.:
14138	-	001	A

Drawn by:	Checked by:
M.P.	L.A.M.
Scale:	Date:
1:100 in A2	DECEMBER 2020

Client:	FORTINA
Building:	FORTINA BUILDINGS
Dwg Title:	RESIDENTIAL BLOCK - GROUND FLOOR - RETAIL AREA

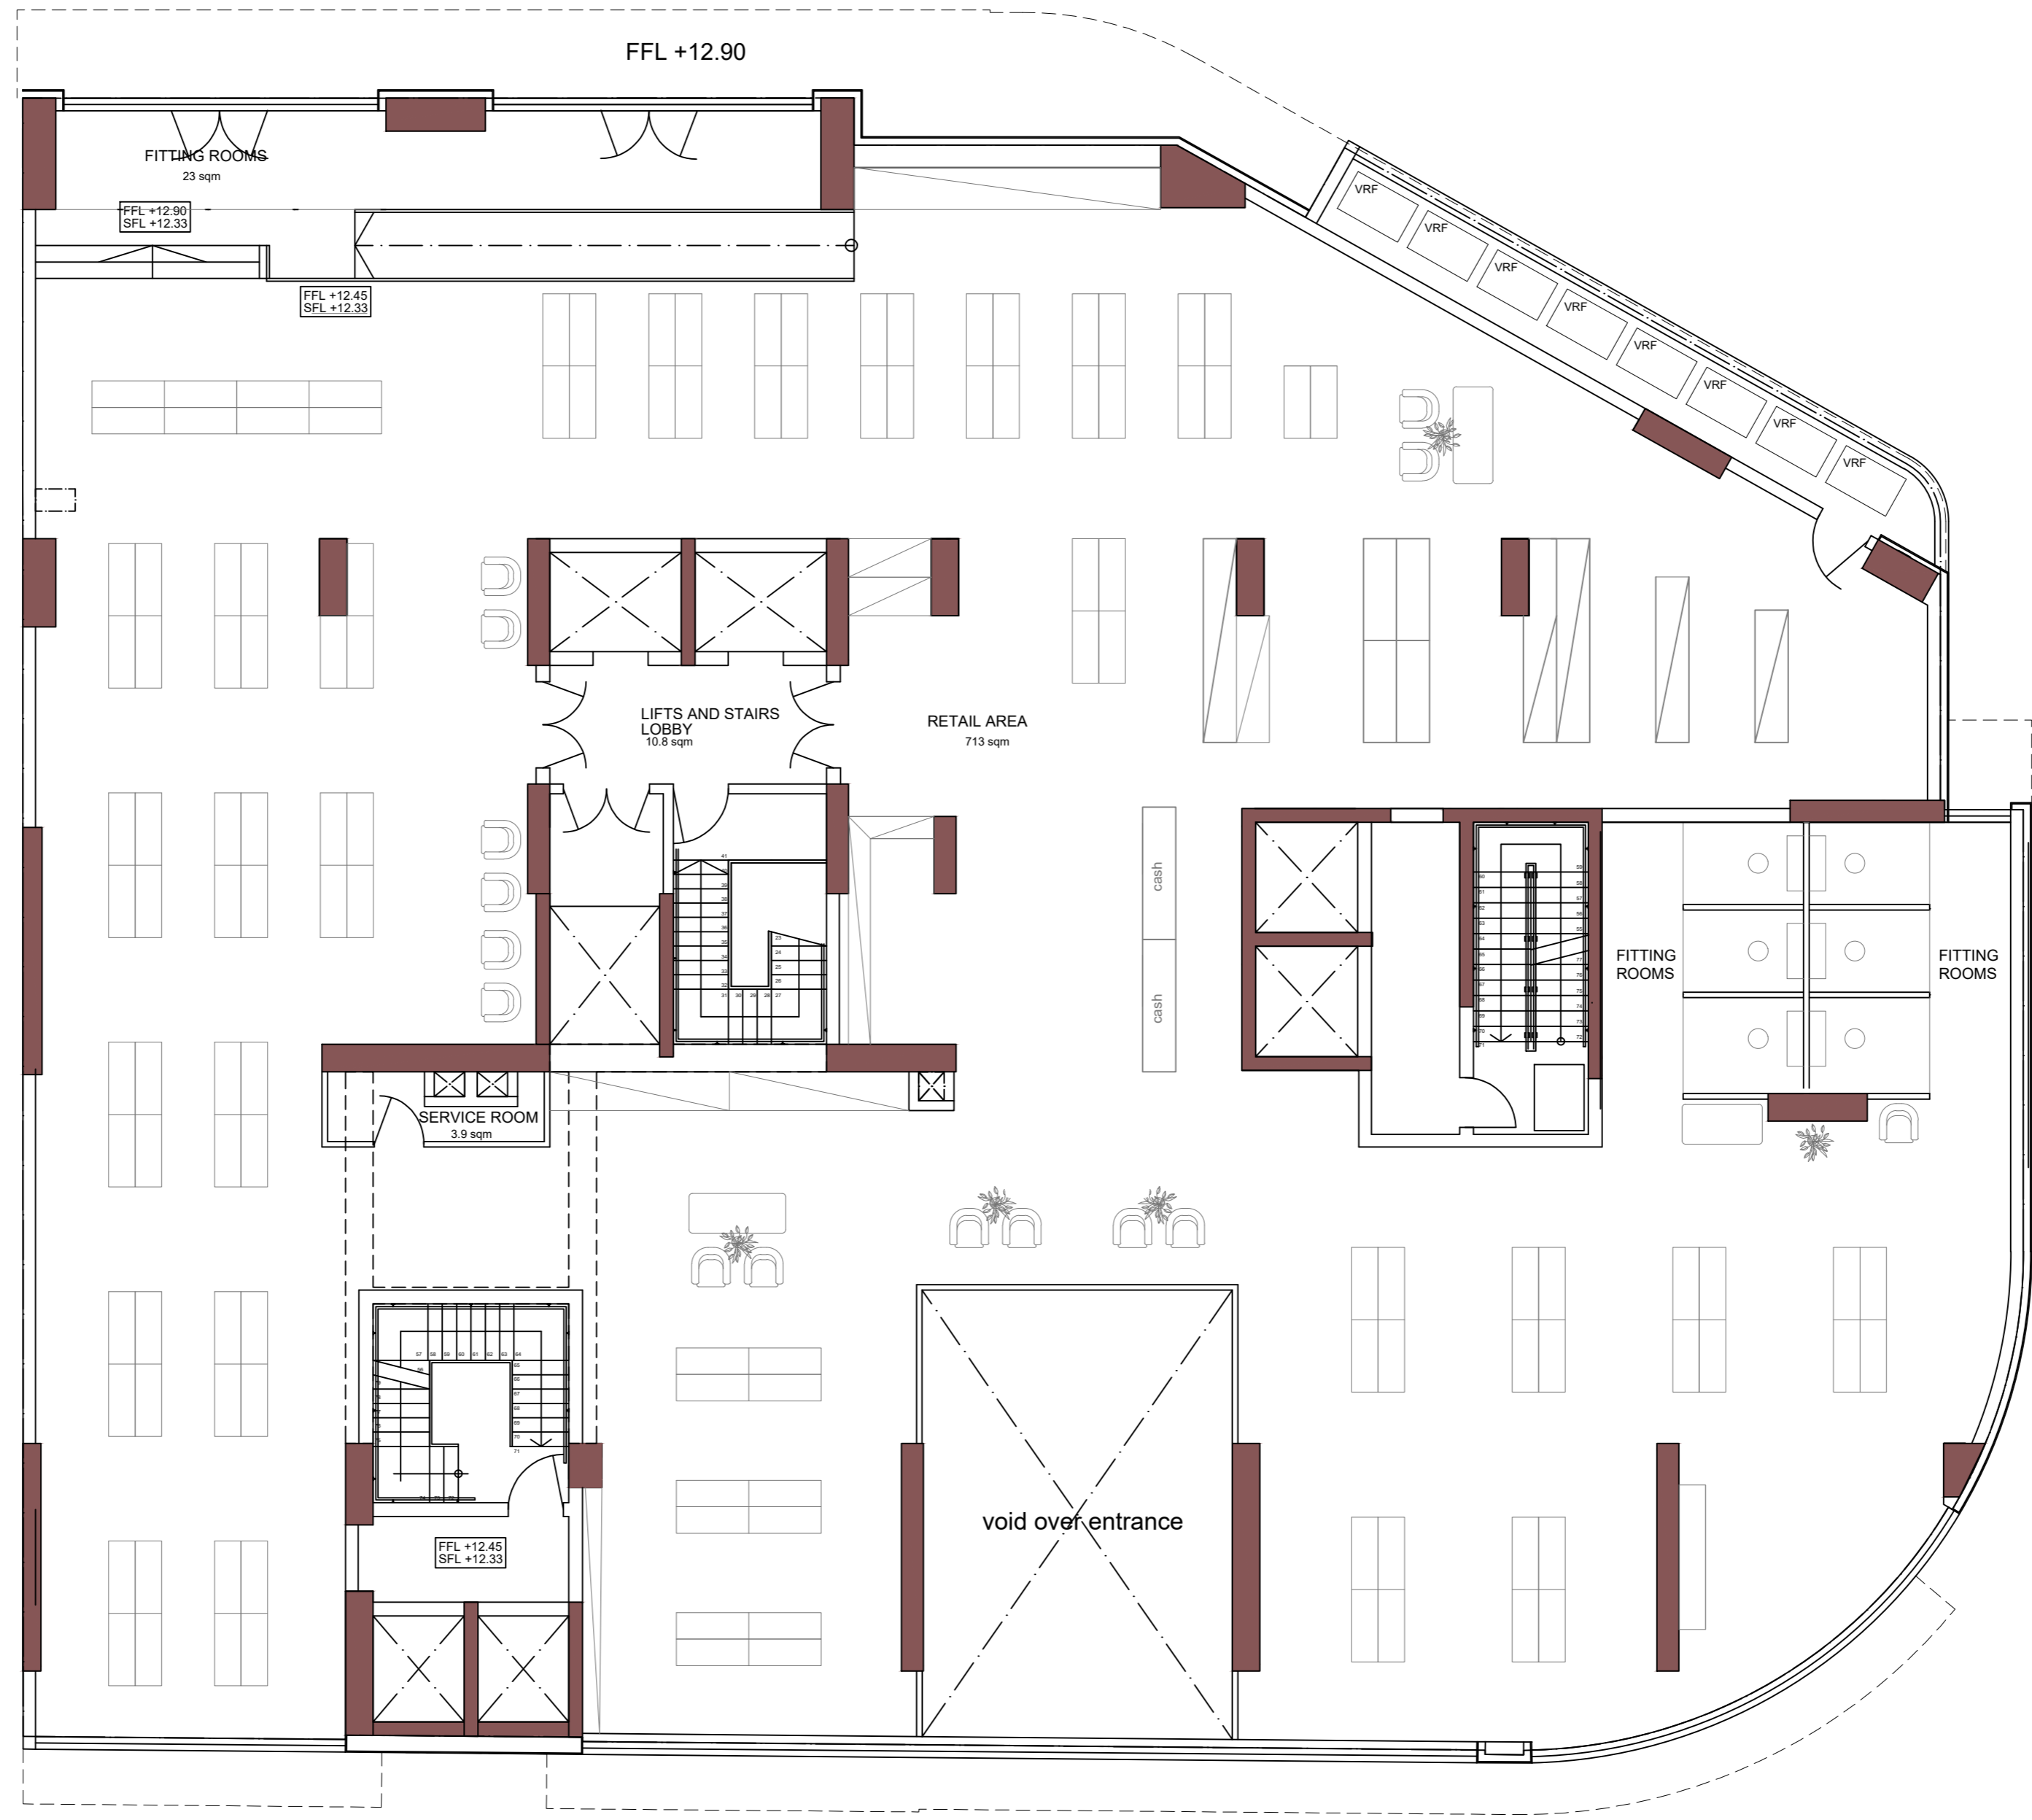

DESIGN LAYOUT - FIRST FLOOR - OFFICE SPACE

**DR EDWIN MINTOFF**  
 B.E. & A. (Hons.), Ph.D. (Newcastle), A. & C.E.  
 119 Silema Road,  
 Gzira. GZR 1635

Tel: 00356 21 237401  
 Fax: 00356 21 230766  
 e-Mail: info@edwinmintoff.com

Scale : 1 : 50

0 1 2 3 4 5

Job No.: **14138** Ref: - Sheet No: **002** Rev: **A**

Drawn by: **M.P.** Checked by: **L.A.M.**

Scale: **1:100 in A2** Date: **DECEMBER 2020**

Client: **FORTINA**

Building: **FORTINA BUILDINGS**

Dwg Title: **RESIDENTIAL BLOCK - FIRST FLOOR - RETAIL AREA**